


Isolato	PRG PRE VIGENTE						
	Zona	k (mc/ha)	h (mc/mq)	Ut (mq/ha)	Uf (mq/mq)	Rc (m ² /m ²)	Loti liberi
1	B2	1.50	0.50	9.50	---	---	---
2	B2	1.50	0.50	9.50	---	---	---
3	B2	1.50	0.50	9.50	---	---	---
4	B2	1.50	0.50	9.50	---	---	---
5	B3	1.20	0.40	7.00	---	---	---
6	B2	1.50	0.50	9.50	---	---	---
7	INTERESSE GENERALE	---	---	---	---	---	---
8	INTERESSE GENERALE	---	---	---	---	---	---
9	INTERESSE GENERALE	---	---	---	---	---	---
10	D1	---	---	0.6	50% dist	12.00	---
11	B2	1.20	0.40	7.00	---	---	---
12	B2	1.50	0.50	9.50	---	---	---
13	B3	1.20	0.40	7.00	---	---	---
14	B3	1.20	0.40	7.00	---	---	---
15	B2	1.50	0.50	9.50	---	---	---
16	B2	1.50	0.50	9.50	---	---	---
17	B3	1.20	0.40	7.00	---	---	---
18	B2	1.50	0.50	9.50	---	---	---
19	B3	1.20	0.40	7.00	---	---	---
20	B3	1.20	0.40	7.00	---	---	---
21	B3	1.20	0.40	7.00	---	---	---
22	B3	1.20	0.40	7.00	---	---	---
23	B2	1.50	0.50	9.50	---	---	---
24	INTERESSE GENERALE	---	---	---	---	---	---
25	C1	8000.00	3000.00	---	---	9.00	---
26	B3	1.20	0.40	7.00	---	---	---
27	B3	1.20	0.40	7.00	---	---	---
28	B2	1.50	0.50	9.50	---	---	---
29	INTERESSE GENERALE	---	---	---	---	---	---
30	B2	1.50	0.50	9.50	---	---	---
31	B2	1.50	0.50	9.50	---	---	---
32	B3	1.20	0.40	7.00	---	---	---
33	INTERESSE GENERALE	---	---	---	---	---	---
34	B2	1.20	0.40	7.00	---	---	---
35	B2	1.50	0.50	9.50	---	---	---
36	B2	1.50	0.50	9.50	---	---	---
37	D1	---	---	0.6	50% dist	12.00	---
38	B2	1.50	0.50	9.50	---	---	---
39	INTERESSE GENERALE	---	---	---	---	---	---
40	B3	1.20	0.40	7.00	---	---	---
41	B2	1.50	0.50	9.50	---	---	---
42	B3	1.20	0.40	7.00	---	---	---
43	INTERESSE GENERALE	---	---	---	---	---	---
44	B2	1.50	0.50	9.50	---	---	---
45	B3	1.20	0.40	7.00	---	---	---
46	INTERESSE GENERALE	---	---	---	---	---	---
47	INTERESSE GENERALE	---	---	---	---	---	---
48	B2	1.50	0.50	9.50	---	---	---
49	B2	1.50	0.50	9.50	---	---	---
50	B2	1.50	0.50	9.50	---	---	---
51	B3	1.20	0.40	7.00	---	---	---
52	INTERESSE GENERALE	---	---	---	---	---	---
53	B3	1.20	0.40	7.00	---	---	---
54	B2	1.50	0.50	9.50	---	---	---
55	B1	1.50	---	---	---	7.00	---
56	D1	---	---	0.6	50% dist	12.00	---
57	B1	1.50	---	---	---	7.00	---
58	B3	1.20	0.40	7.00	---	---	---
59	B3	1.20	0.40	7.00	---	---	---
60	INTERESSE GENERALE	---	---	---	---	---	---
61	INTERESSE GENERALE	---	---	---	---	---	---
62	INTERESSE GENERALE	---	---	---	---	---	---
63	INTERESSE GENERALE	---	---	---	---	---	---
64	INTERESSE GENERALE	---	---	---	---	---	---
65	B3	1.20	0.40	7.00	---	---	---
66	INTERESSE GENERALE	---	---	---	---	---	---
67	B1	1.50	---	---	---	7.00	---
68	INTERESSE GENERALE	---	---	---	---	---	---
69	INTERESSE GENERALE	---	---	---	---	---	---
70	B1	1.50	---	---	---	7.00	---
71	B1	1.50	---	---	---	7.00	---
72	INTERESSE GENERALE	---	---	---	---	---	---
73	B2	1.50	0.50	9.50	---	---	---
74	B3	1.20	0.40	7.00	---	---	---
75	B2	1.50	0.50	9.50	---	---	---
76	B3	1.20	0.40	7.00	---	---	---
77	B2	1.50	0.50	9.50	---	---	---
78	B3	1.20	0.40	7.00	---	---	---
79	B2	1.50	0.50	9.50	---	---	---
80	B2	1.50	0.50	9.50	---	---	---
81	B3	1.20	0.40	7.00	---	---	---
82	B3	1.20	0.40	7.00	---	---	---
83	B2	1.50	0.50	9.50	---	---	---
84	B2	1.50	0.50	9.50	---	---	---
85	INTERESSE GENERALE	---	---	---	---	---	---
86	B1	1.50	---	---	---	7.00	---
87	B2	1.50	0.50	9.50	---	---	---
88	B3	1.20	0.40	7.00	---	---	---
89	B2	1.50	0.50	9.50	---	---	---
90	C1	8000.00	3000.00	---	---	9.00	---
91	B3	1.20	0.40	7.00	---	---	---
92	D1	---	---	0.6	50% dist	12.00	---
93	B2	1.50	0.50	9.50	---	---	---
94	B3	1.20	0.40	7.00	---	---	---
95	INTERESSE GENERALE	---	---	---	---	---	---
96	INTERESSE GENERALE	---	---	---	---	---	---
97	INTERESSE GENERALE	---	---	---	---	---	---
98	D2	4000.00	0.60	40% dist	12.00	---	---
99	D2	4000.00	0.60	40% dist	12.00	---	---
100	D1	---	---	0.6	50% dist	12.00	---
101	B2	1.50	0.50	9.50	---	---	---
102	INTERESSE GENERALE	---	---	---	---	---	---

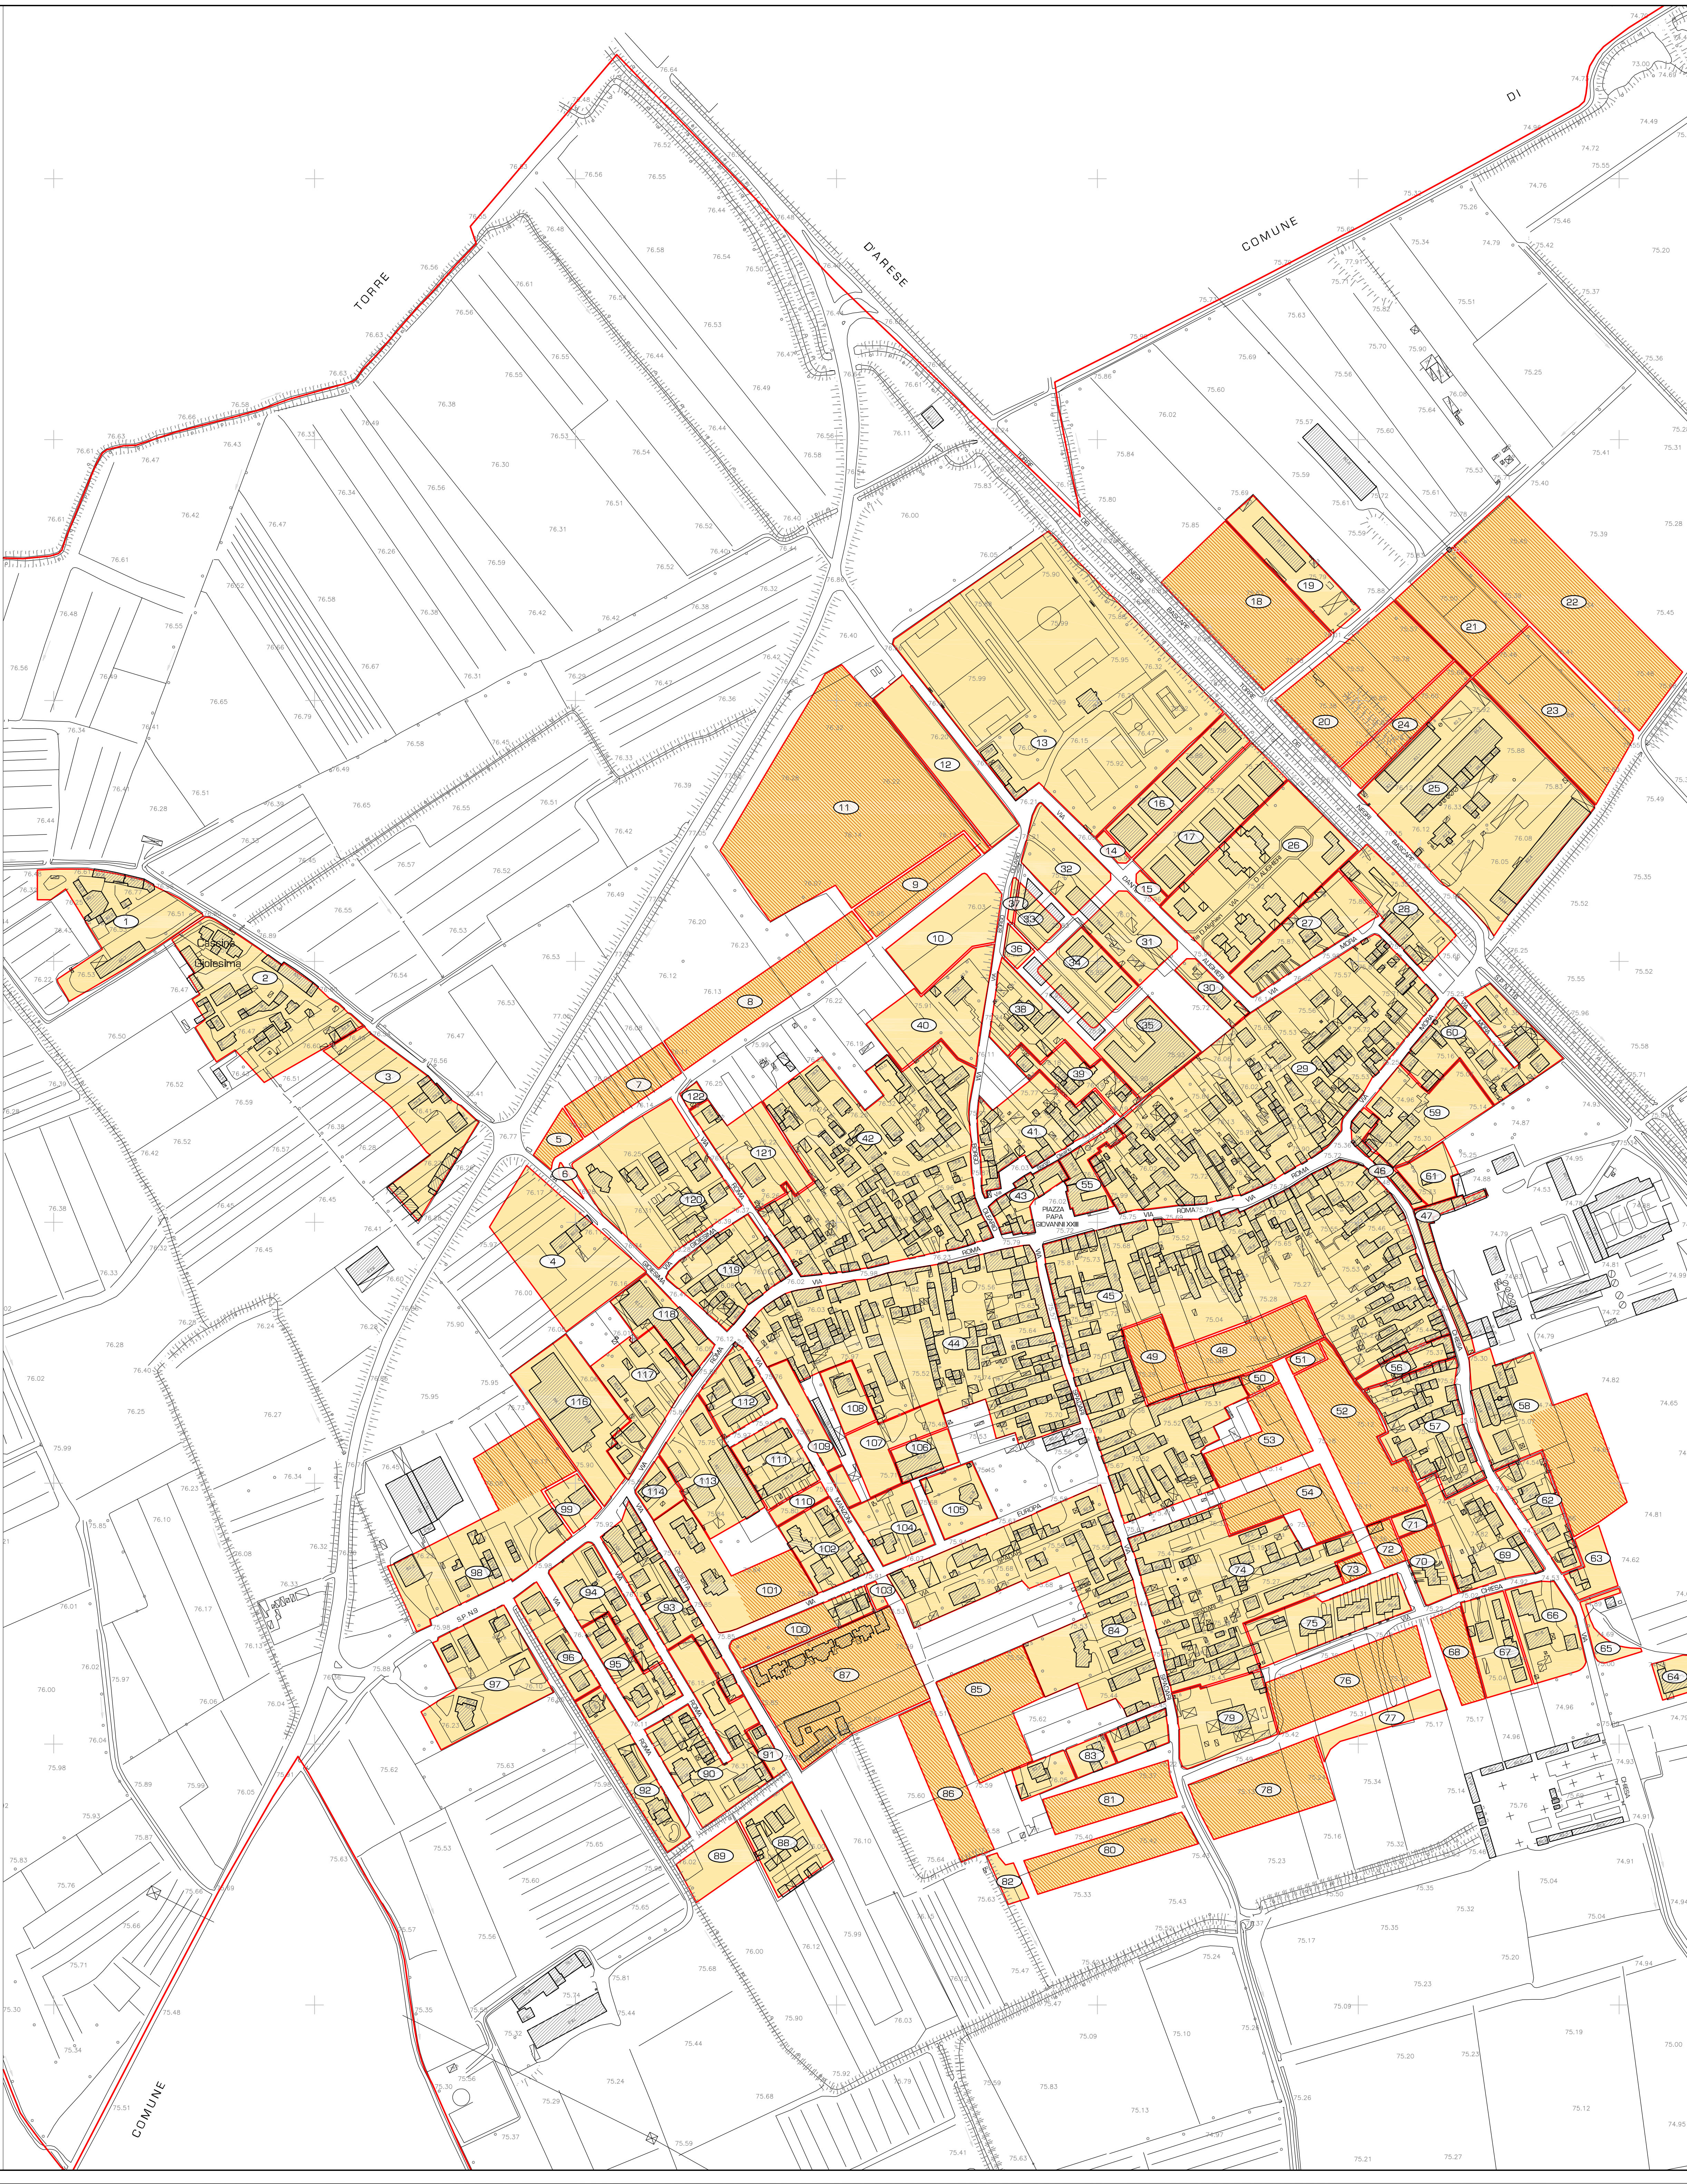

Isolato	PRG VIGENTE							
	Zona	h (mc/ha)	f (mq/ha)	Ut (mq/ha)	Uf (mq/ha)	Rc (mq/m ²)	H (m)	Loti liberi (m ²)
1	B		1,20				7,20	--
2	B		1,20				7,20	--
3	B		1,20				7,20	--
4	B		1,20				7,20	--
5	F							750
6	F							
7	C	10.000				1,346 sf	7,20	2.500
8	C	10.000				1,346 sf	7,20	4.700
9	C	10.000				1,346 sf	7,20	2.400
10	C	10.000				1,346 sf	7,20	--
11	F							20.000
12	F							--
13	F							--
14	F							--
15	F							--
16	C	10.000				1,346 sf	7,20	3.700
17	C	10.000				1,346 sf	7,20	5.000
18	D			0,60	50% sf	12,00	7,80	--
19	D			0,60	50% sf	12,00	7,80	--
20	D			0,60	50% sf	12,00	7,80	8.000
21	D			0,60	50% sf	12,00	7,80	4.900
22	D			0,60	50% sf	12,00	10,00	10.900
23	D			0,60	50% sf	12,00	10,00	7.300
24	D			0,60	50% sf	12,00	7,80	2.900
25	D			0,60	50% sf	12,00	--	--
26	B		1,20				7,20	--
27	B		1,20				7,20	--
28	B		1,20				7,20	--
29	B		1,20				7,20	--
30	B		1,20				7,20	--
31	B		1,20				7,20	--
32	B		1,20				7,20	--
33	C	10.000				1,346 sf	7,20	8.300
34	C	10.000				1,346 sf	7,20	3.000
35	C	10.000				1,346 sf	7,20	3.200
36	F							430
37	F							--
38	B		1,20				7,20	--
39	B		1,20				7,20	--
40	B		1,20				7,20	--
41	A		1,50				7,10	--
42	A		1,50				7,10	--
43	A		1,50				7,10	--
44	A		1,50				7,10	--
45	A		1,50				7,10	--
46	A		1,50				7,10	--
47	A		1,50				7,10	--
48	F							3.700
49	F							1.900
50	F							360
51	F							360
52	C	10.000				1,346 sf	7,20	--
53	C	10.000				1,346 sf	7,20	2.800
54	C	10.000				1,346 sf	7,20	3.000
55	F							--
56	F							--
57	A		1,50				7,10	--
58	F							4.000
59	B		1,20				7,20	--
60	B		1,20				7,20	--
61	B		1,20				7,20	1.200
62	B		1,20				7,20	--
63	B		1,20				7,20	--
64	B		1,20				7,20	--
65	F							--
66	B		1,20				7,20	--
67	B		1,20				7,20	--
68	B		1,20				7,20	1.500
69	B		1,20				7,20	--
70	B		1,20				7,20	--
71	B		1,20				7,20	--
72	B		1,20				7,20	600
73	B		1,20				7,20	340
74	B		1,20				7,20	--
75	B		1,20				7,20	--
76	C	10.000				1,346 sf	7,20	5.000
77	F							--
78	C	10.000				1,346 sf	7,20	4.800
79	A		1,50				7,10	--
80	C	10.000				1,346 sf	7,20	3.400
81	C	10.000				1,346 sf	7,20	2.800
82	F							--
83	B		1,20				7,20	--
84	B		1,20				7,20	--
85	C	10.000				1,346 sf	7,20	5.000
86	C	10.000				1,346 sf	7,20	--
87	C	10.000				1,346 sf	7,20	9.500
88	C	10.000				1,346 sf	7,20	--
89	B		1,20				7,20	--
90	B		1,20				7,20	--
91	B		1,20				7,20	--
92	B		1,20				7,20	--
93	B		1,20				7,20	--
94	B		1,20				7,20	--
95	B		1,20				7,20	--
96	B		1,20				7,20	--
97	B		1,20				7,20	--
98	B		1,20				7,20	2.800
99	B		1,20				7,20	--
100	B		1,20				7,20	1.700
101	B		1,20				7,20	2.000
102	B		1,20				7,20	--
103	F							--
104	B		1,20				7,20	--
105	B		1,20				7,20	--
106	D							--
107	B		1,20				7,20	--
108	B		1,20				7,20	--
109	F							--
110	F							--
111	B		1,20				7,20	--
112	B		1,20				7,20	--
113	D							--
114	D		1,20				7,20	--
115	D							--
116	D							--
117	B		1,20				7,20	--
118	D							--
119	B		1,20				7,20	--
120	B		1,20				7,20	--
121	B		1,20				7,20	--
122	F							--